


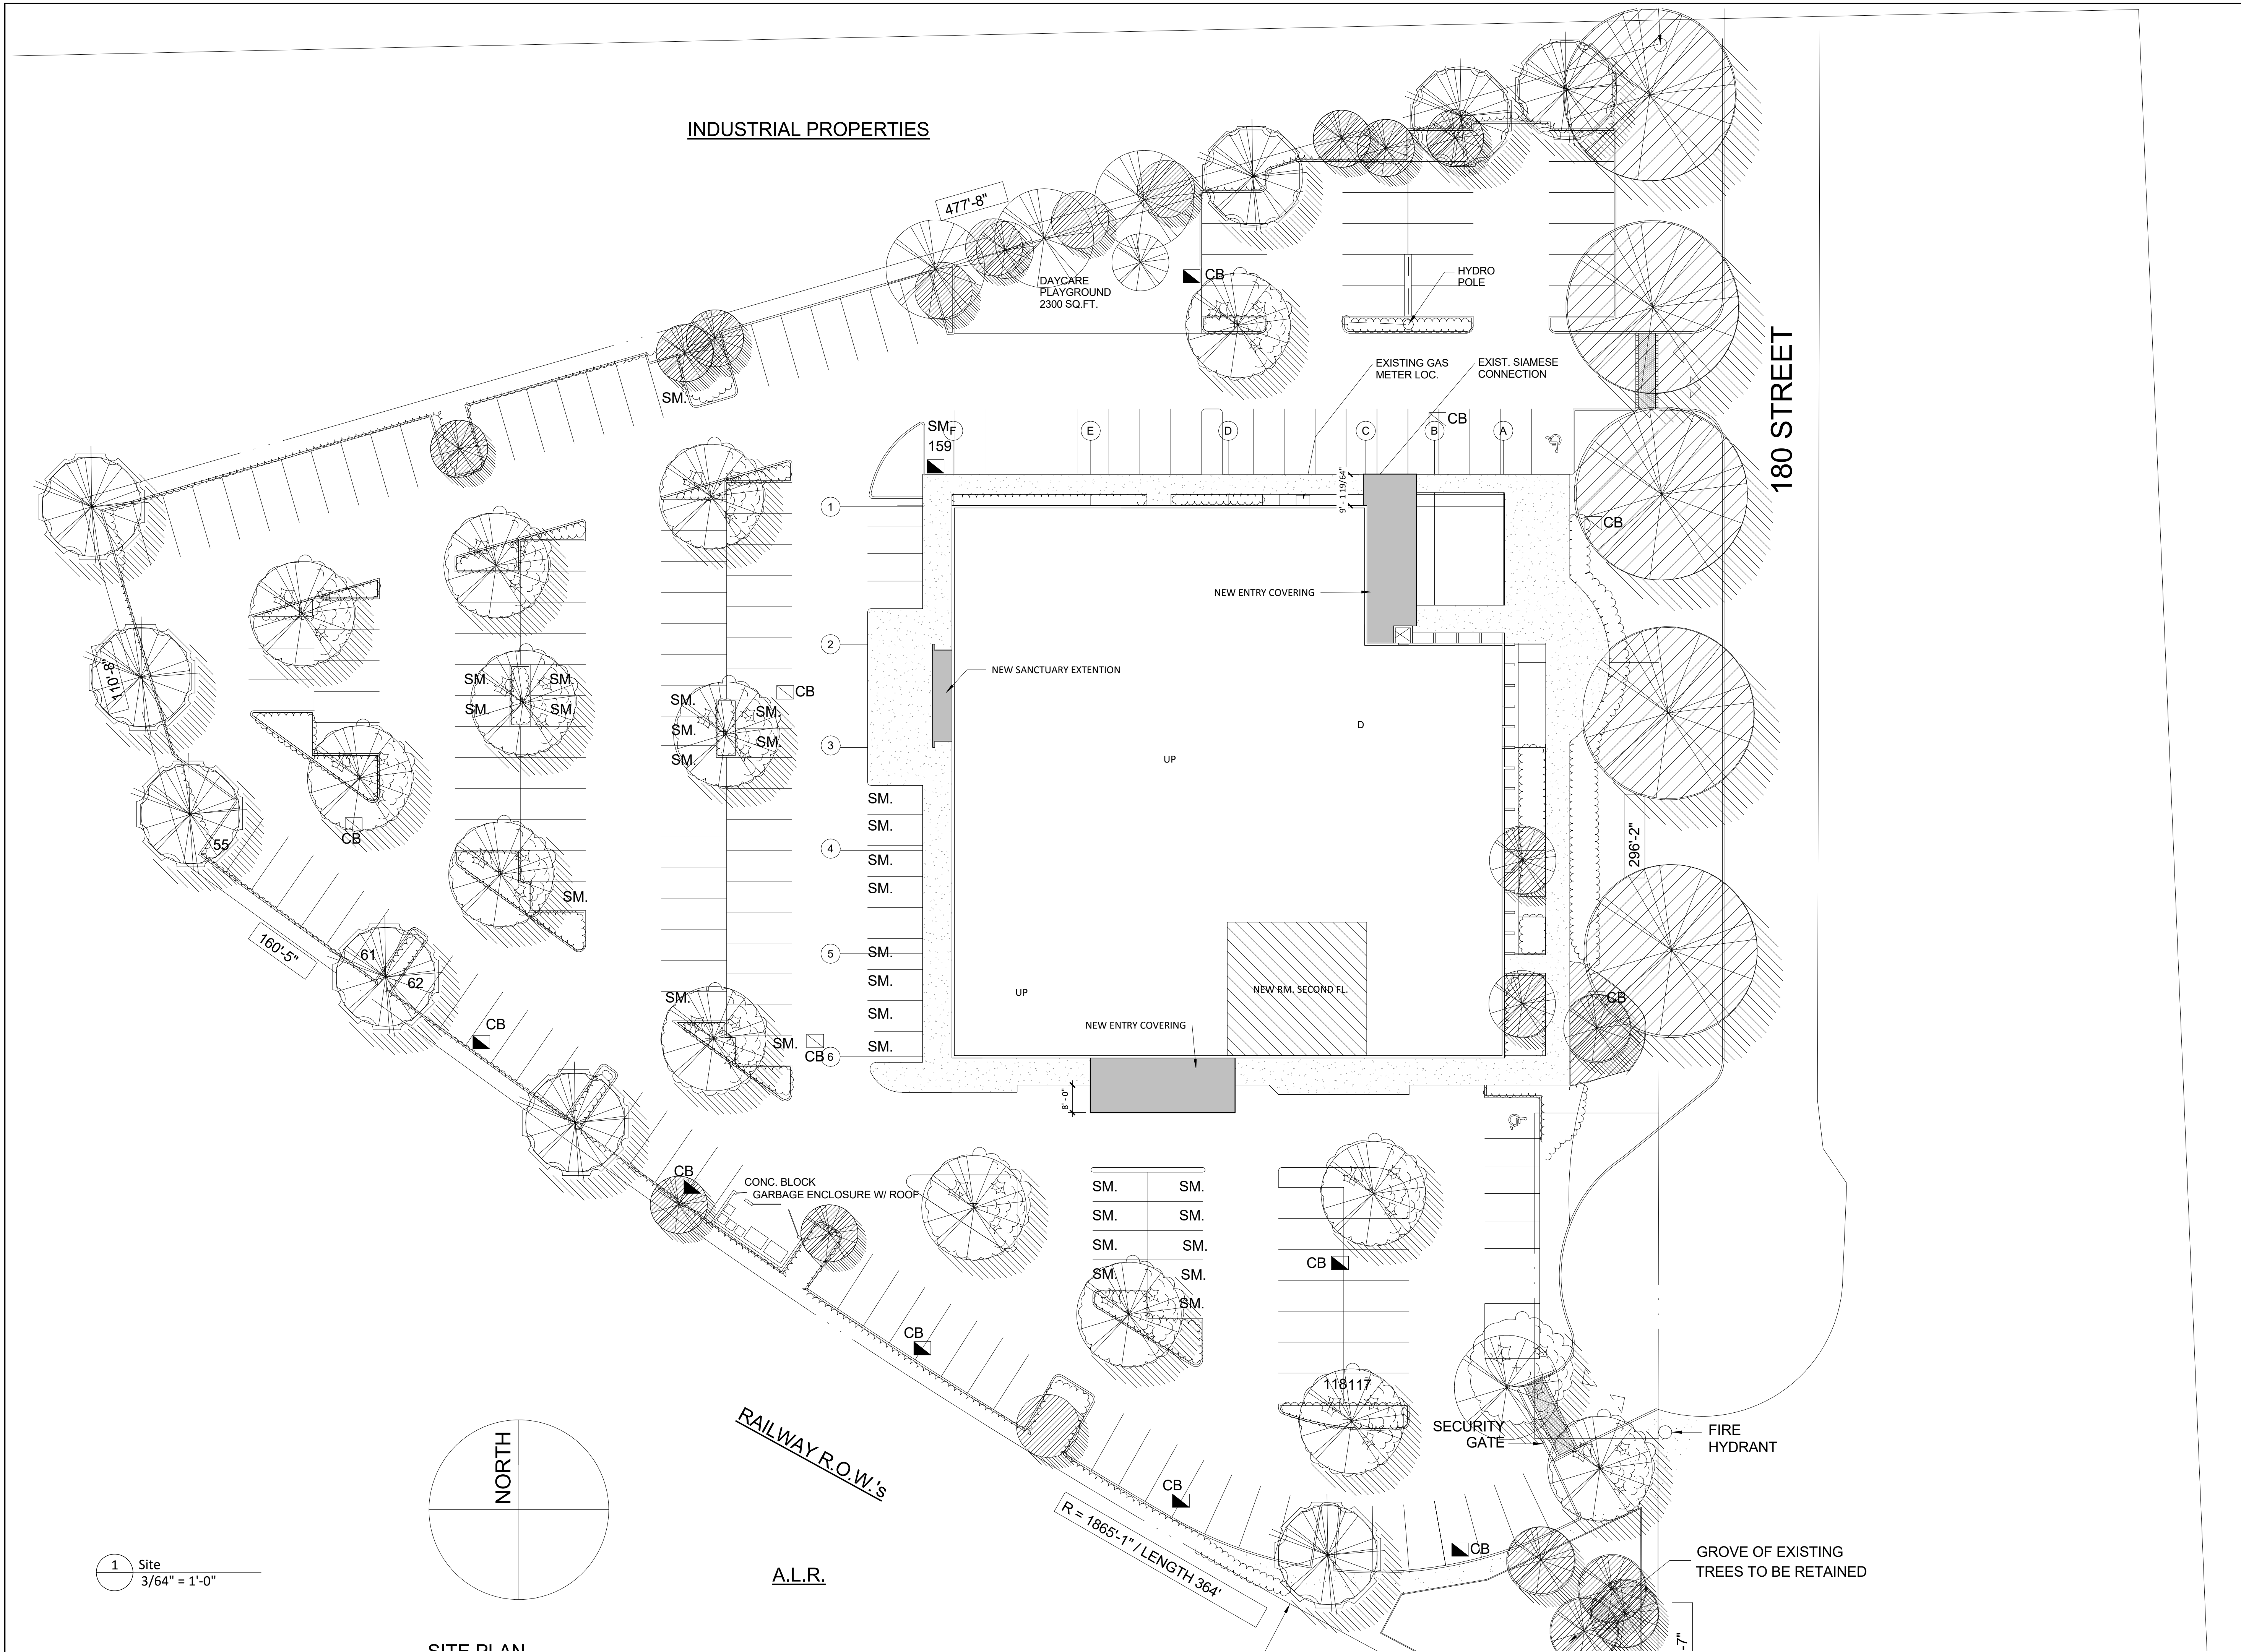

site lines
architecture inc.

phone 604 881 7173
fax 604 881 7174
toll free 1 866 881 7173

address Suite 200 - 23160 - 96 Ave
Fort Langley, BC
Box 249 YIM 2R6

email info@sitelines.ca
web www.sitelines.ca

REVISIONS		
NO.	DATE	DESCRIPTION
1	2016.09.09	Client Review

Pacific Community Church Renovation

5337 180th Street
Surrey, BC
V3S 4K5

title
Site Plan

scale 3/64" = 1'-0"
date AUGUST 15 2016
drawn SB checked


job no. 1017
sheet no. A1.00
consultant

Drawings are to be read in conjunction with each other, any discrepancies found on any drawings are to be reported to the architect before commencing work.

Contractors are responsible to ensure that all work is executed to the requirements of the latest edition of the B.C. Building Code.

© COPYRIGHT. ALL RIGHTS RESERVED

2016-09-09 12:47:52 PM

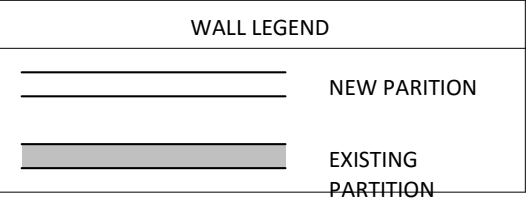[illegible]

Contractors are responsible to ensure that all work is executed to the requirements of the latest edition of the B.C. Building Code.



phone 604 881 7173
fax 604 881 7174
toll free 1 866 881 7173

address Suite 200 - 23160 - 96 Ave
Fort Langley, BC
Box 249 YIM 2R6

email info@sitelines.ca
web www.sitelines.ca

REVISIONS

NO.	DATE	DESCRIPTION
1	2016.09.09	Client Review

Pacific Community Church Renovation

5337 180th Street
Surrey, BC
V3S 4K5

title
Level 2

scale As indicated

date AUGUST 15 2016

drawn JS checked GK

job no. 1017

sheet no. A1.03

consultant


Drawings are to be read in conjunction with each other, any discrepancies found on any drawings are to be reported to the architect before commencing work.

Contractors are responsible to ensure that all work is executed to the requirements of the latest edition of the B.C. Building Code.

© COPYRIGHT. ALL RIGHTS RESERVED

2016-09-09 12:42:59 PM




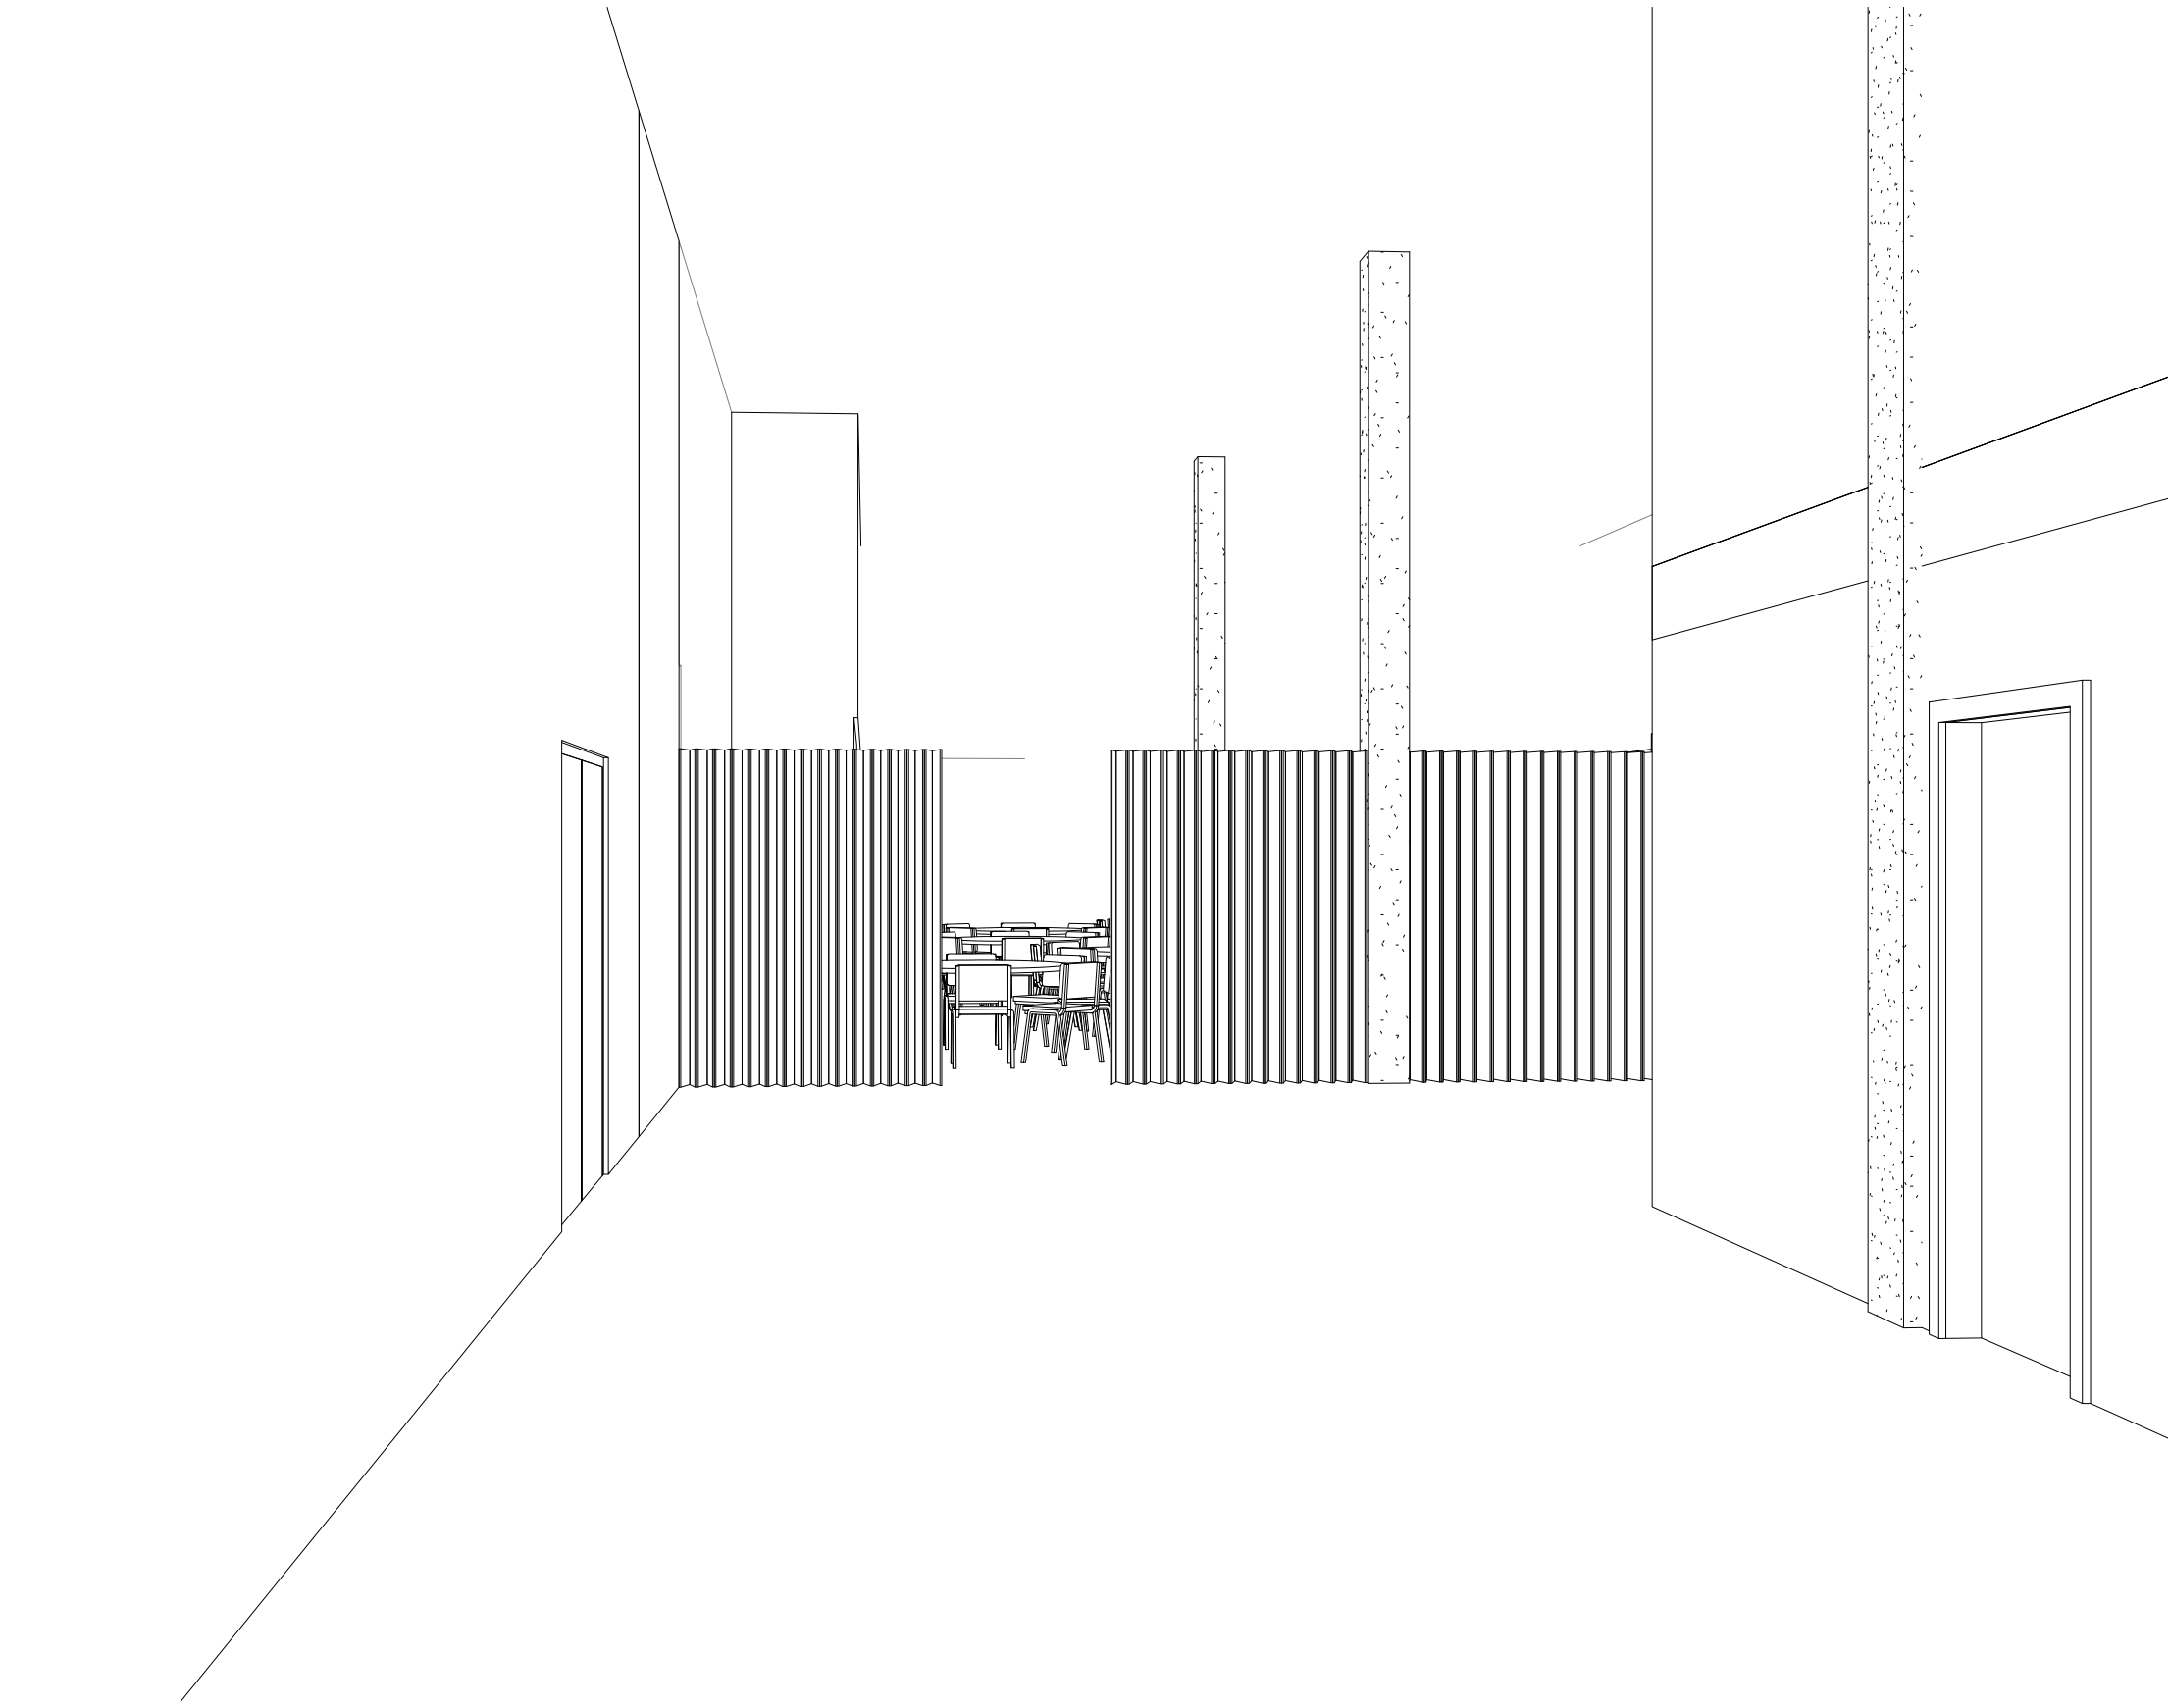

1 ENTRYWAY



2 FOYER

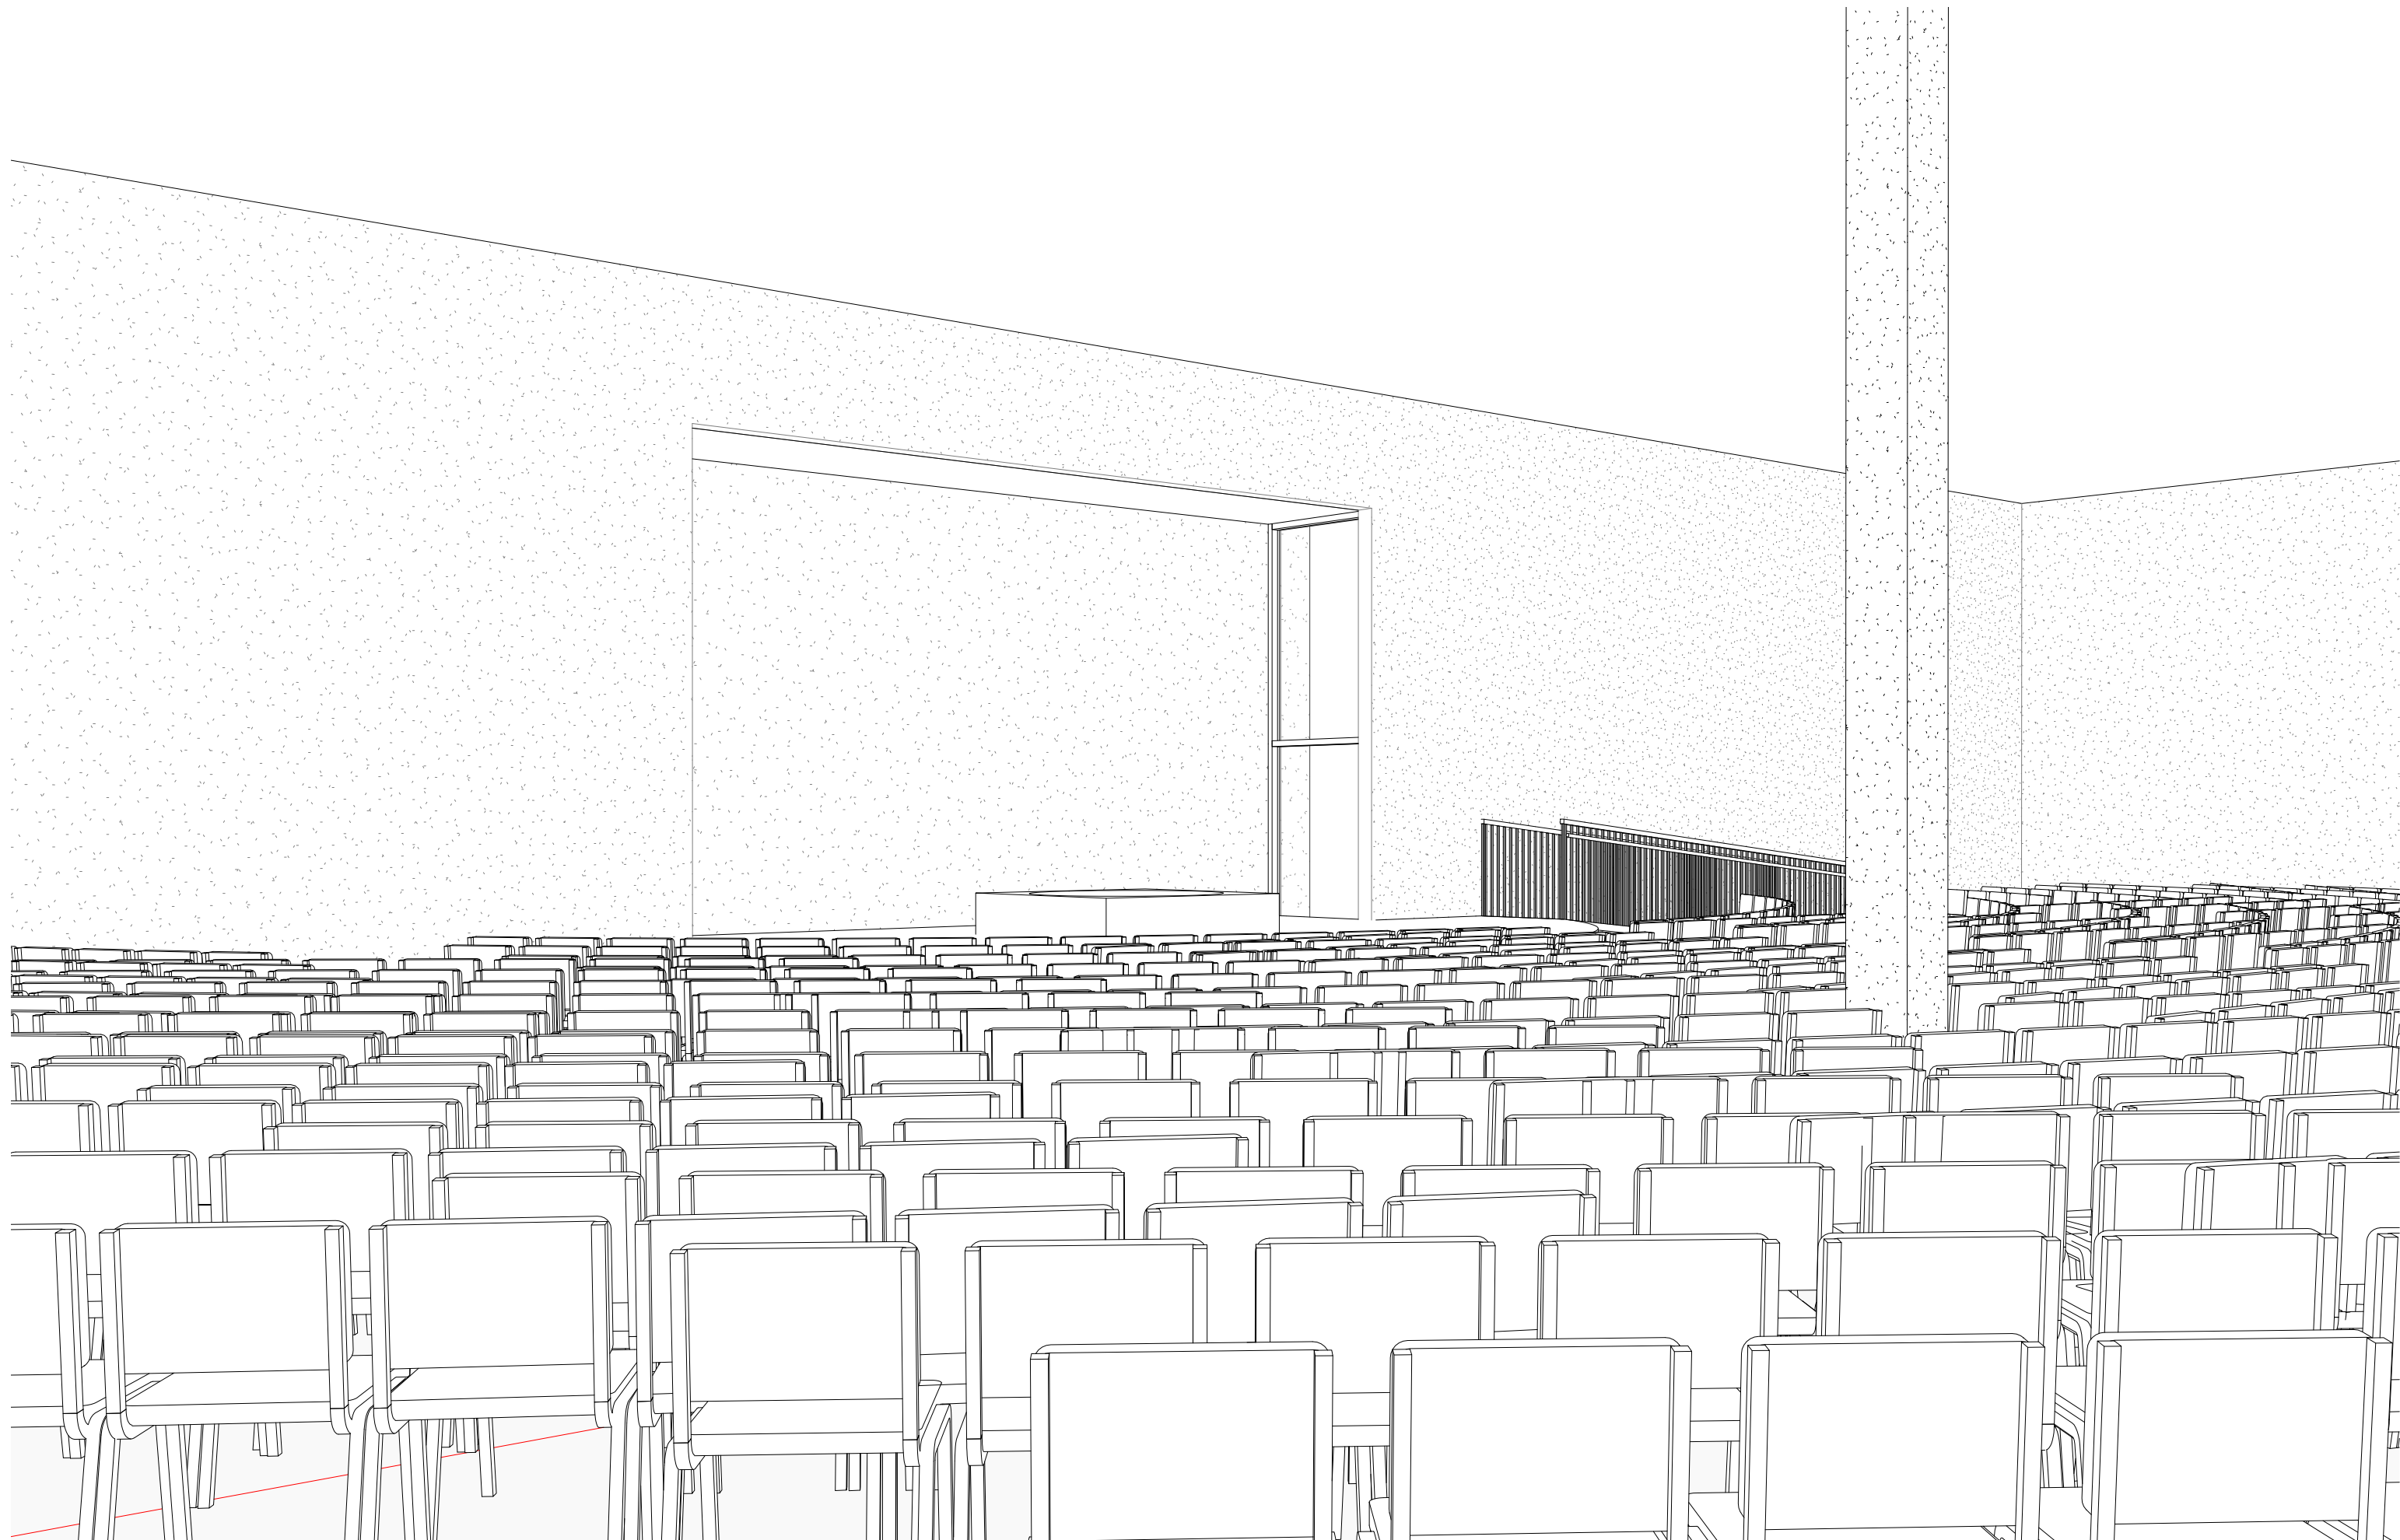

3 SANCTUARY

site lines
architecture inc.

phone 604 881 7173
fax 604 881 7174
toll free 1 866 881 7173

address Suite 200 - 23160 - 96 Ave
Fort Langley, BC
Box 249 Y1M 2R6

email info@sitelines.ca
web www.sitelines.ca

REVISIONS		
NO.	DATE	DESCRIPTION
1	2016.09.09	Client Review

Pacific Community Church Renovation

5337 180th Street
Surrey, BC
V3S 4K5

title
Interior Views

scale
date AUGUST 15 2016
drawn Author checked Checker

job no. 1017
sheet no. A9.00



consultant

Drawings are to be read in conjunction with each other, any discrepancies found on any drawings are to be reported to the architect before commencing work.



Contractors are responsible to ensure that all work is executed to the requirements of the latest edition of the B.C. Building Code.

© COPYRIGHT. ALL RIGHTS RESERVED

CAR PULL THROUGH COVERING

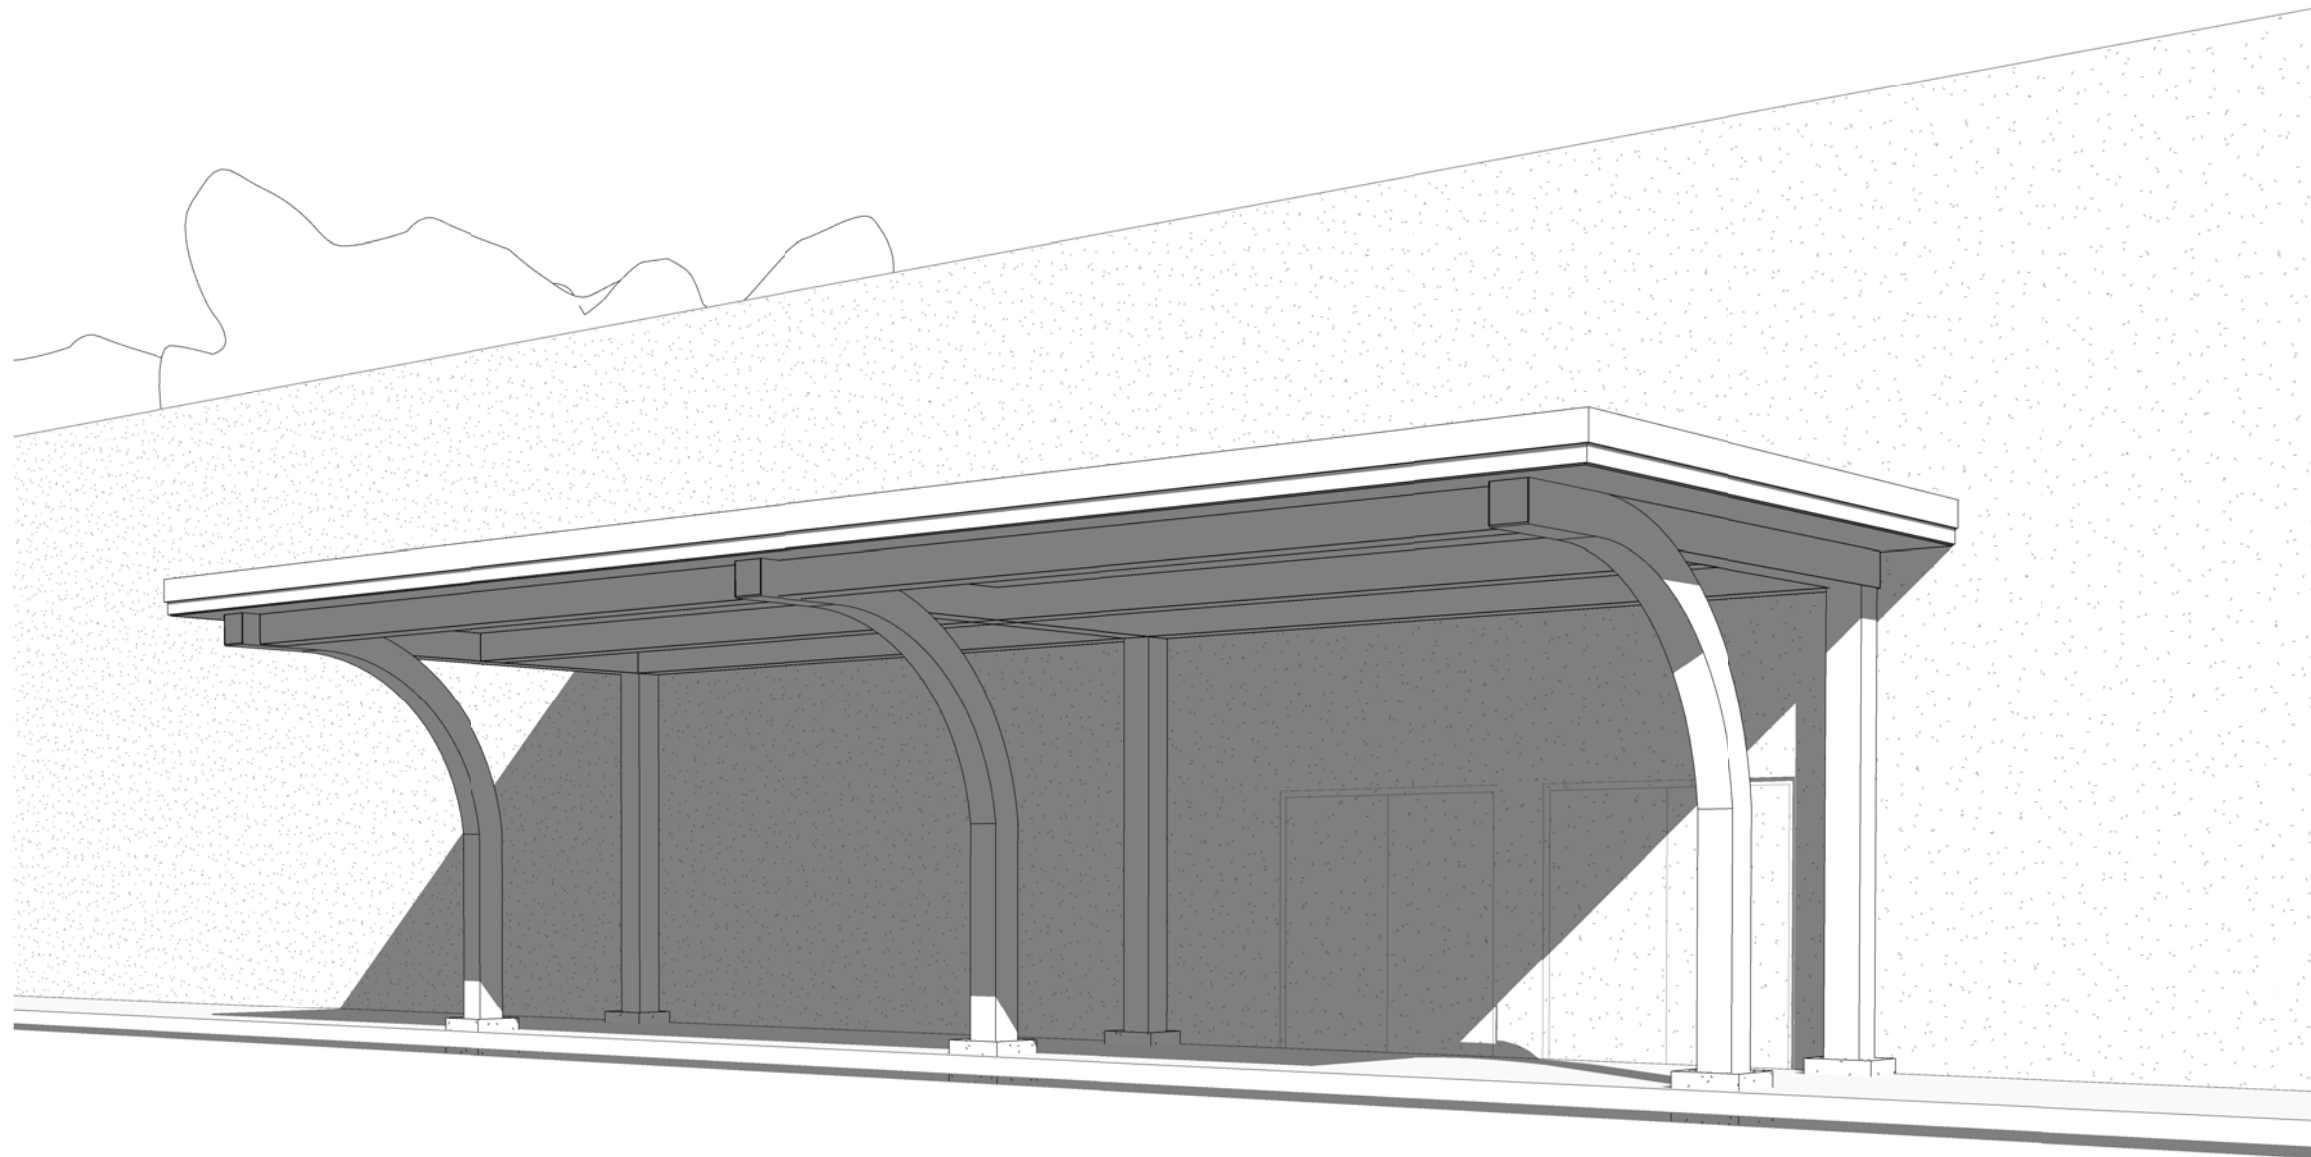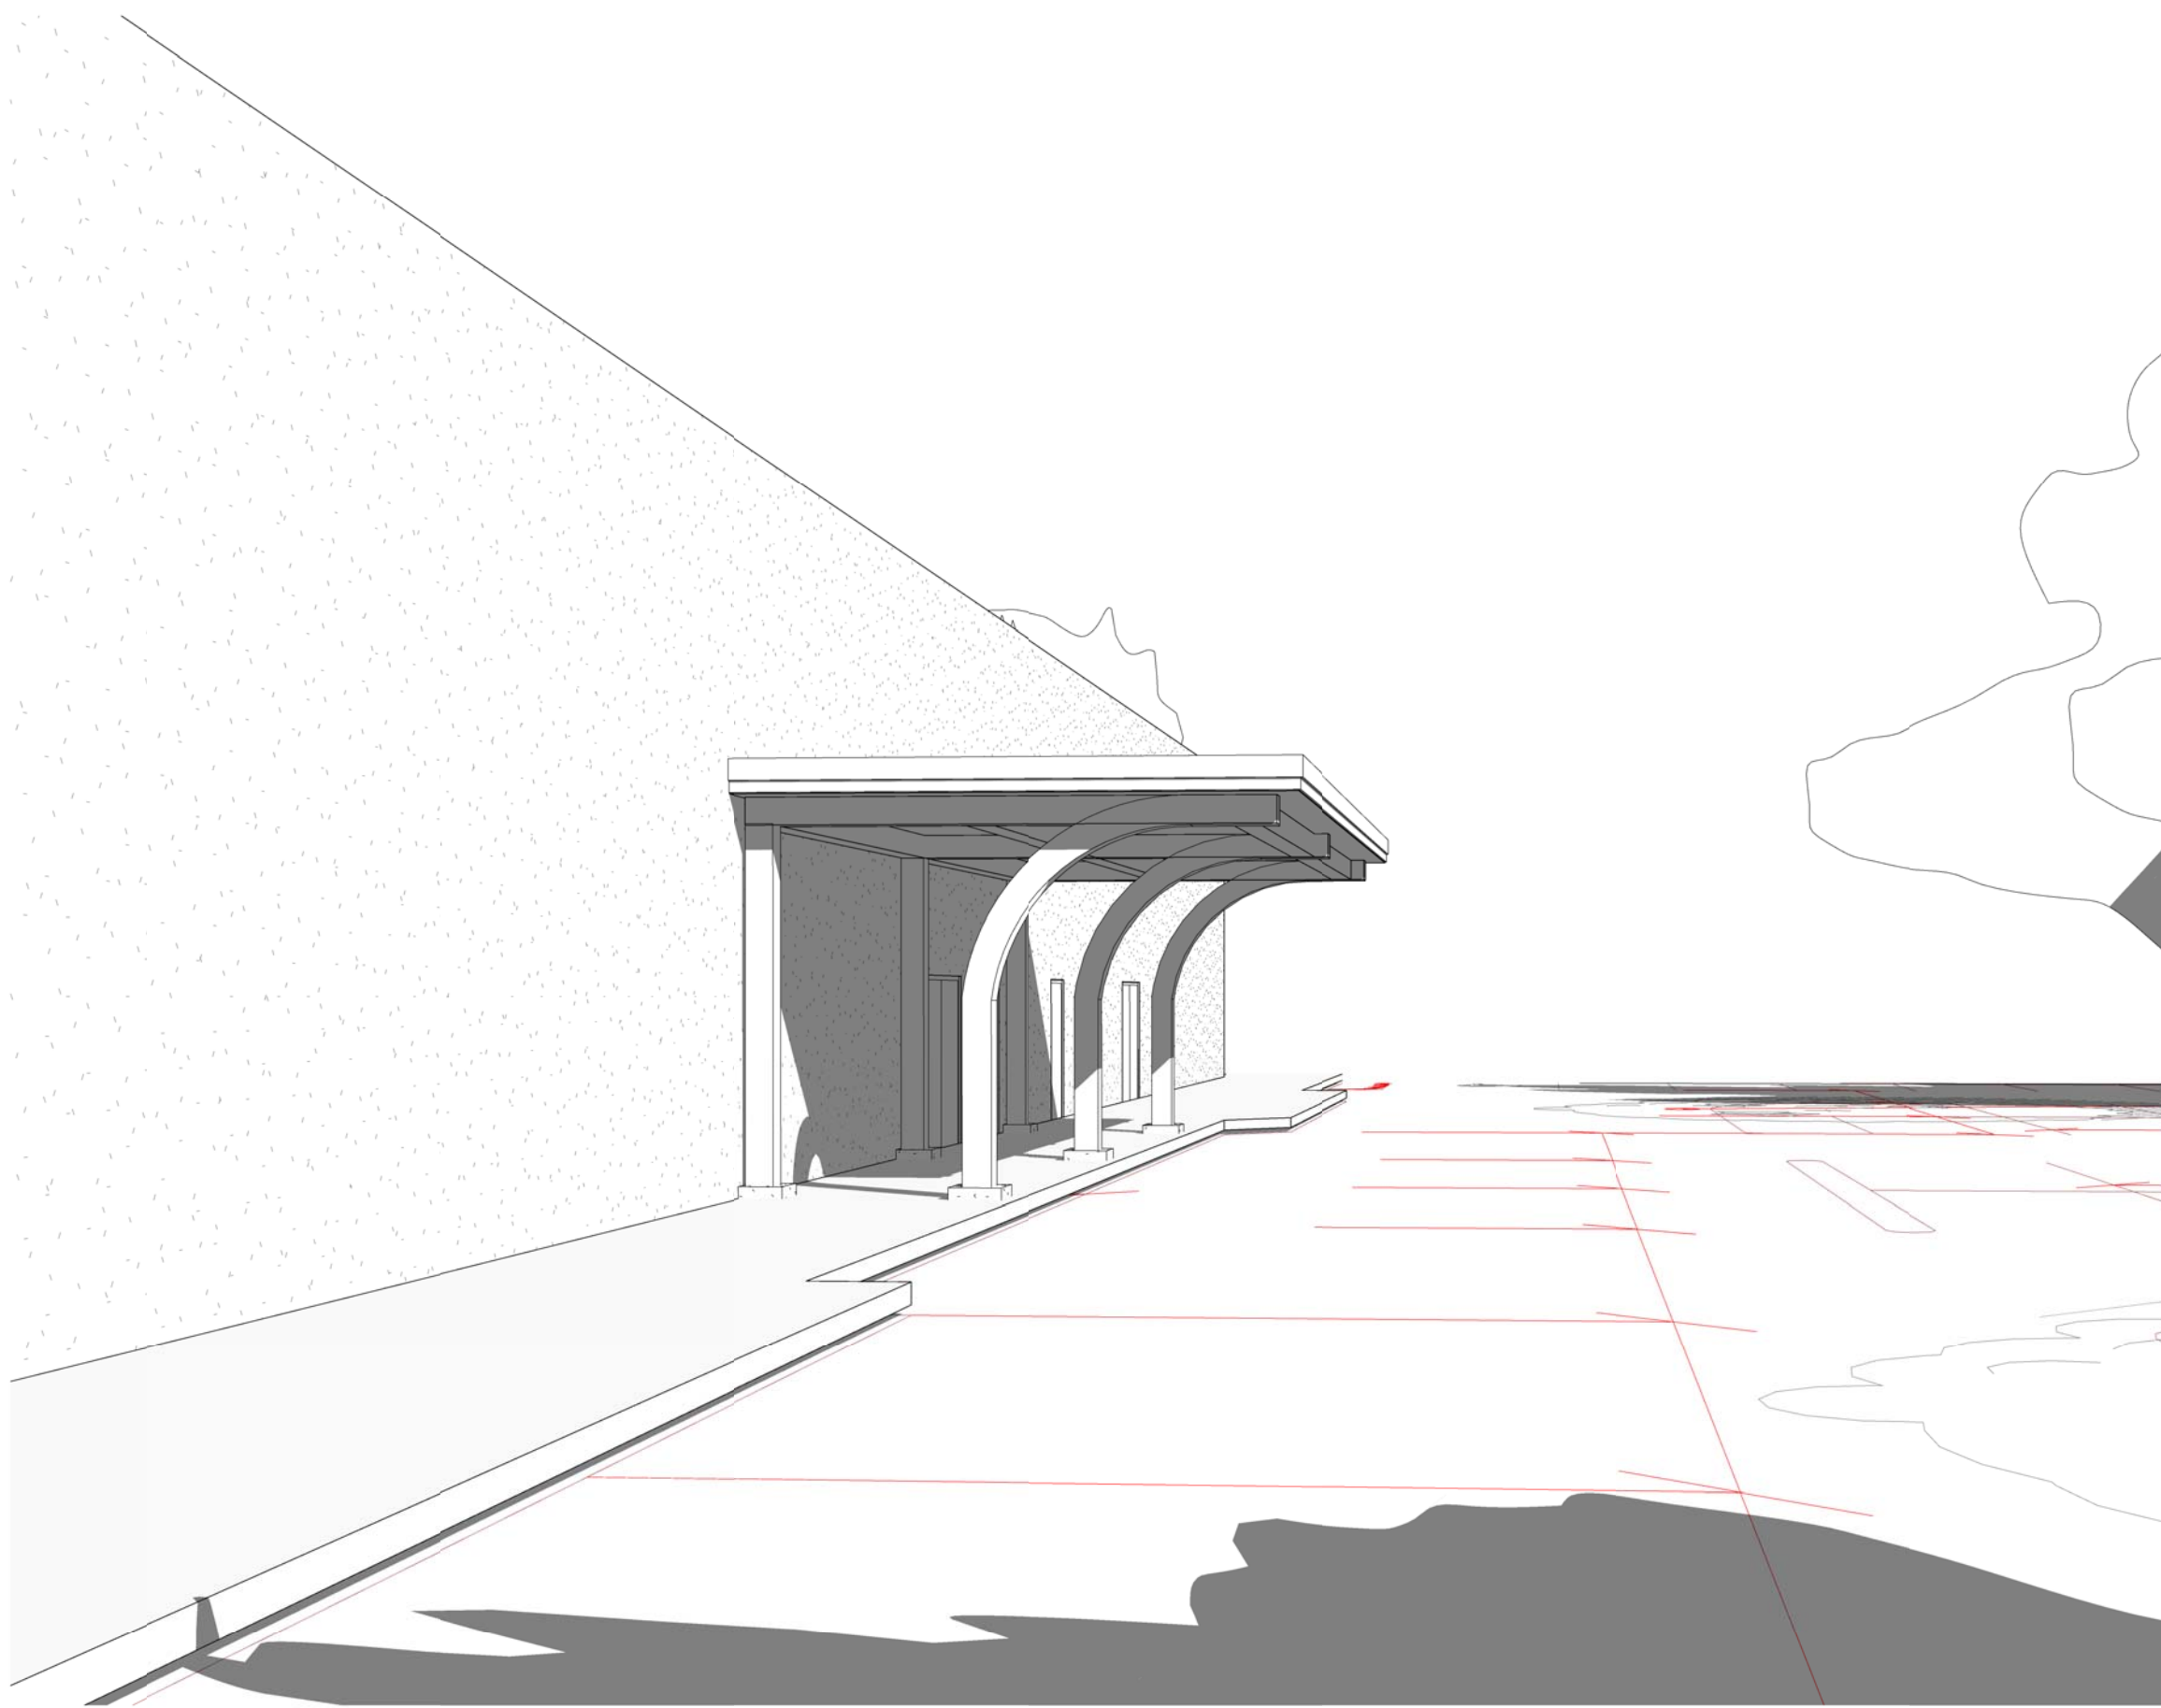

PEDESTRIAN WALKWAY COVERING

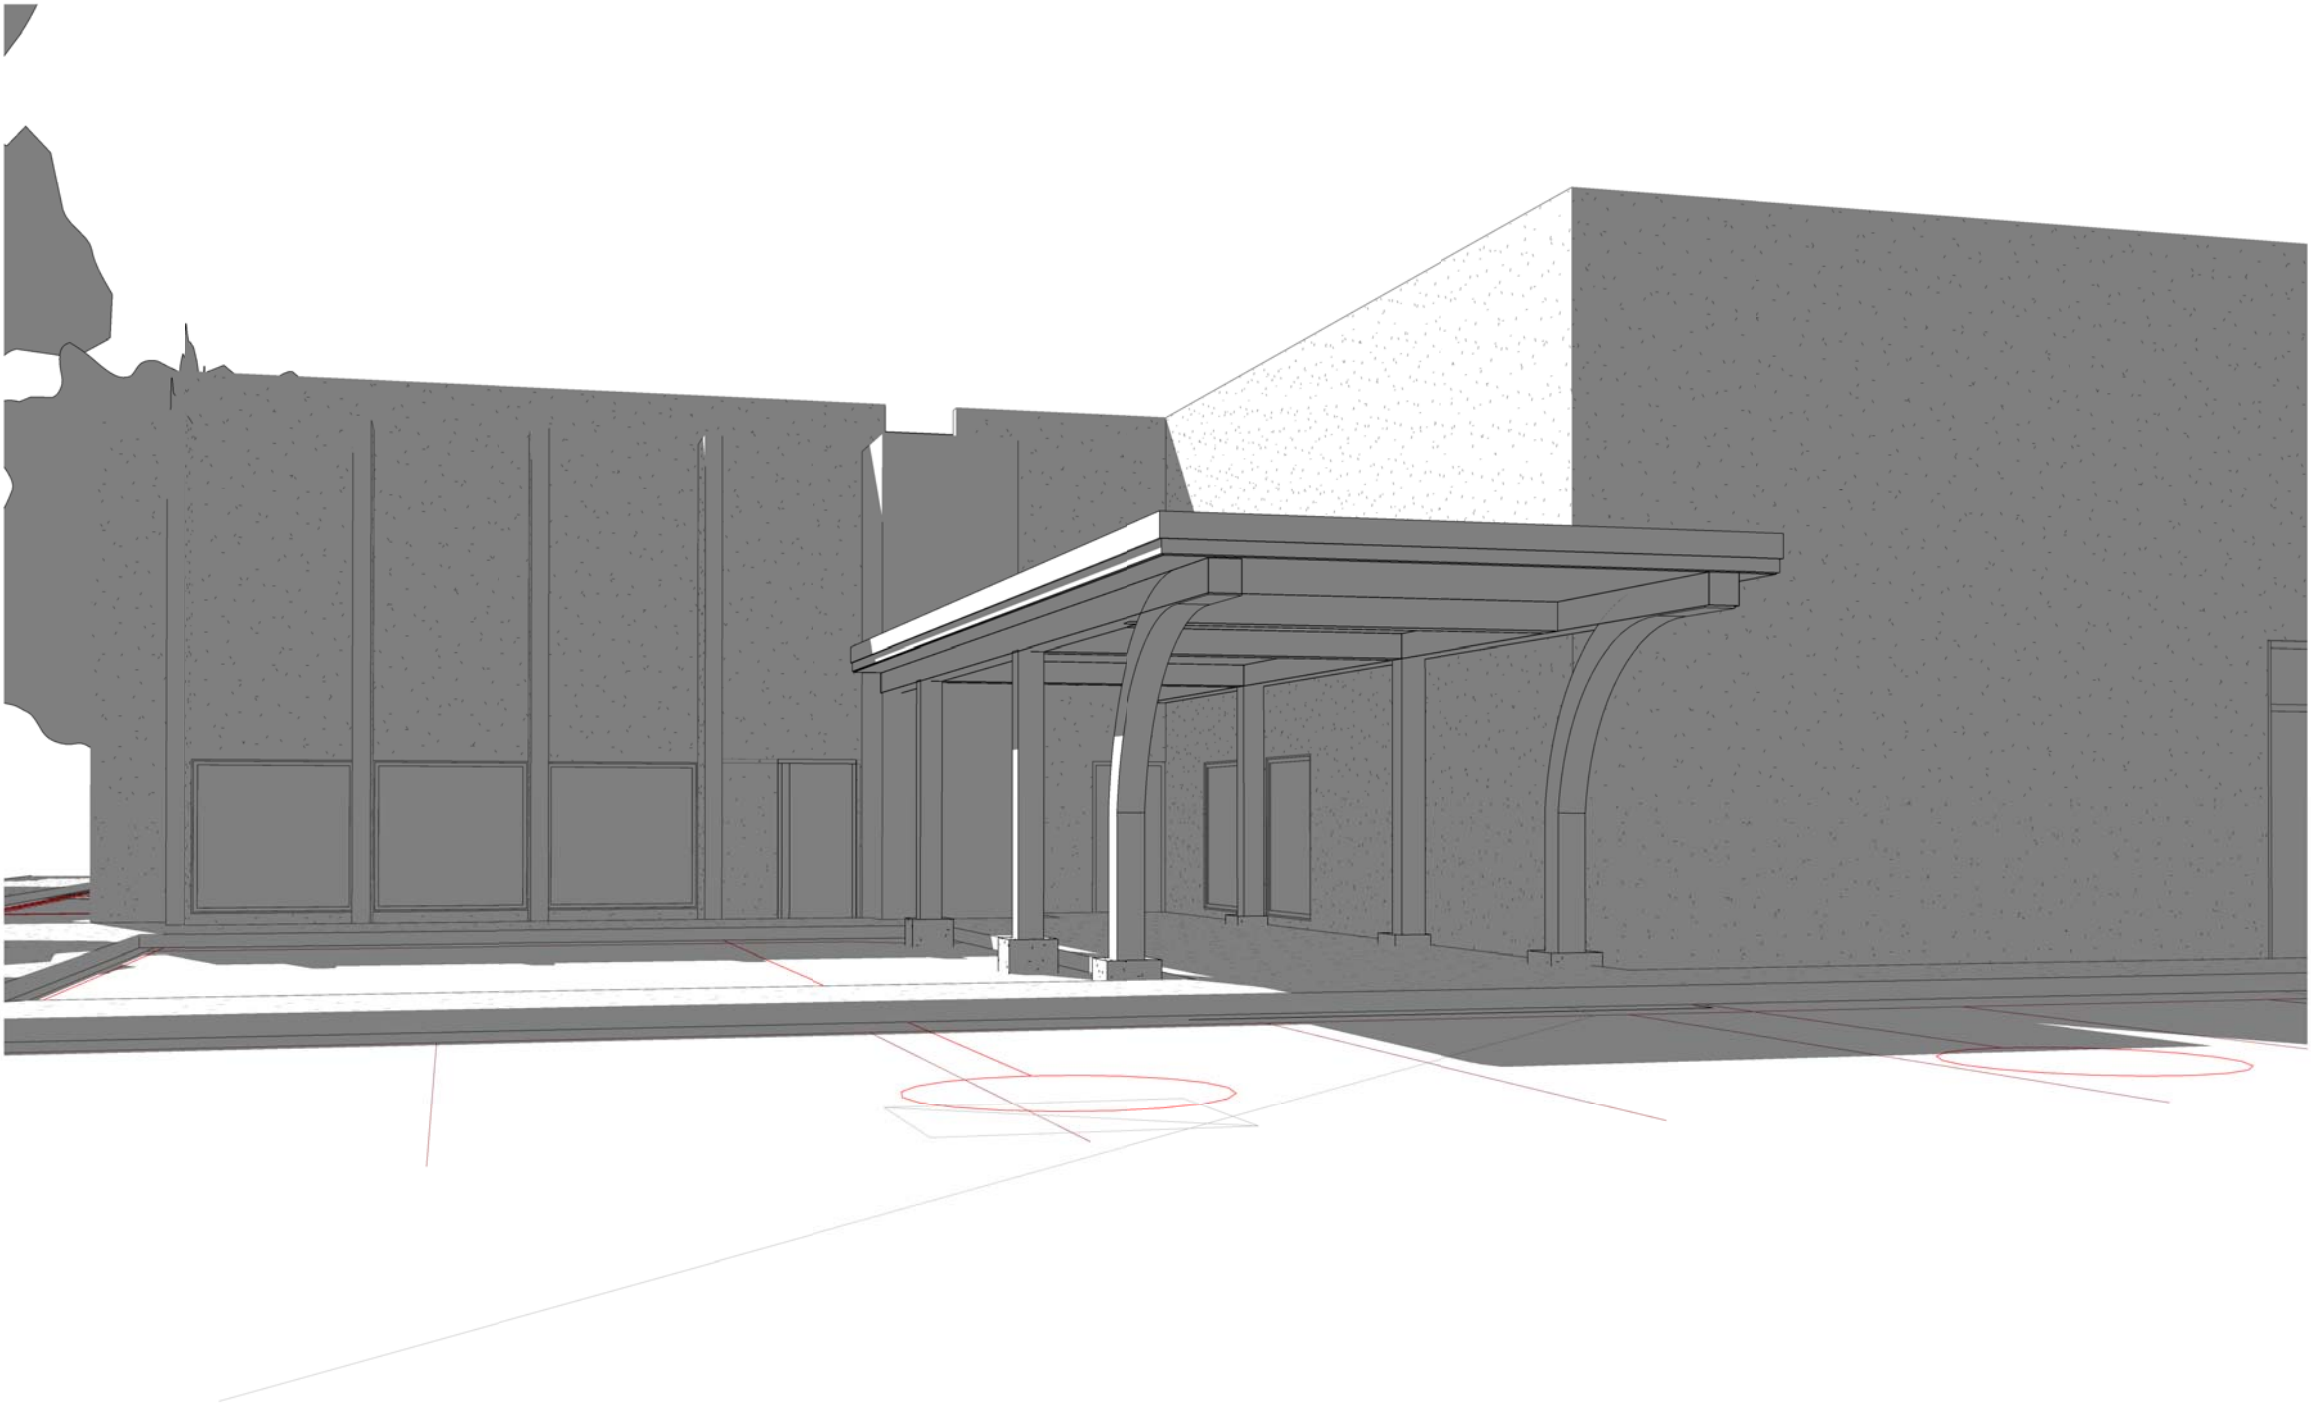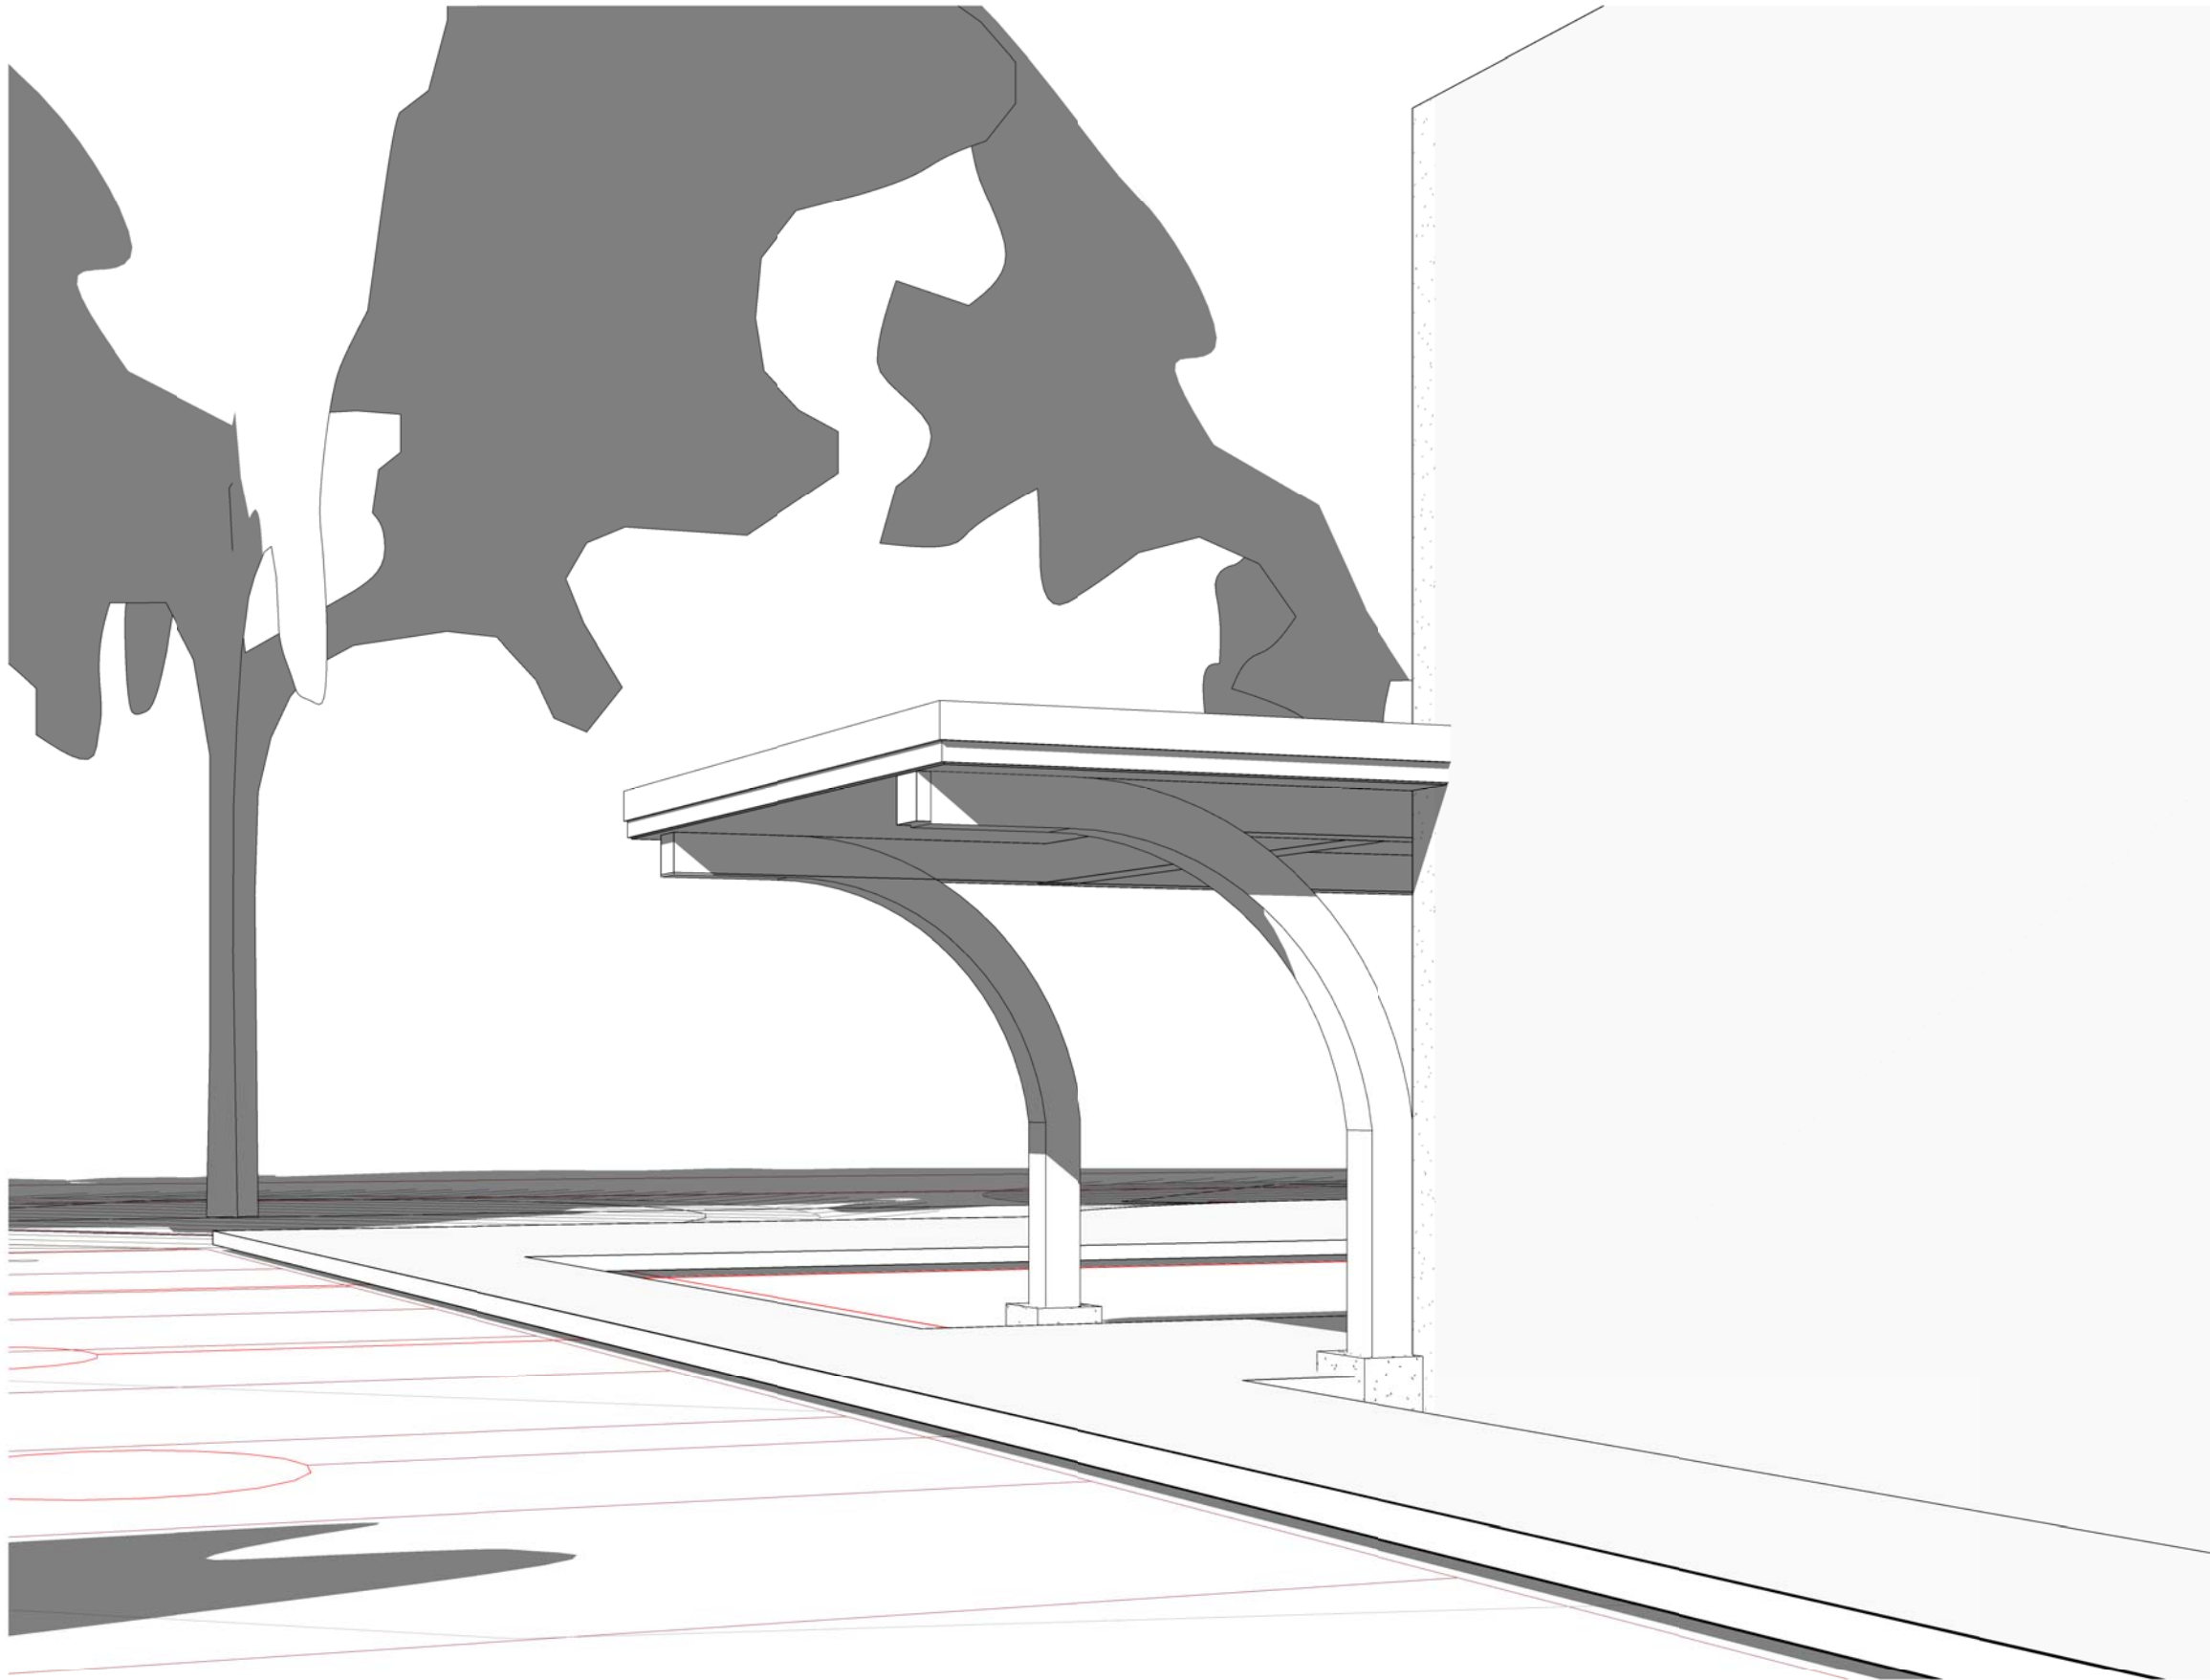



site lines

architecture inc.

phone

604 881 7173

fax

604 881 7174

toll free

1 866 881 7173

address

Suite 200 - 23160 - 96 Ave
Fort Langley, BC
Box 249 Y1M 2R6

email

info@sitelines.ca

web

www.sitelines.ca

REVISIONS		
NO.	DATE	DESCRIPTION
1	2016.09.09	Client Review

Pacific Community Church Renovation

5337 180th Street
Surrey, BC
V3S 4K5

title

Exterior Views

scale

date

AUGUST 15 2016

drawn

Author checked Checker

job no.

1017

sheet no.

A9.01

consultant